



U.S.S. CHARGER CVE-30

BOOKLET OF GENERAL PLANS-NORFOLK NAVY YARD

NUMBER & ORDER OF PLANS	
NO.	PLANS
1	TITLE SHEET
2	OUTBOARD PROFILE
3	INBOARD PROFILE
4	FLIGHT DECK
5	WALKWAYS
6	BRIDGE DECK
7	MAIN DECK
8	SECOND DECK
9	THIRD DECK
10	FIRST PLATFORM
11	SECOND PLATFORM
12	HOLD
13	INNER BOTTOM
14	GENERAL INFORMATION

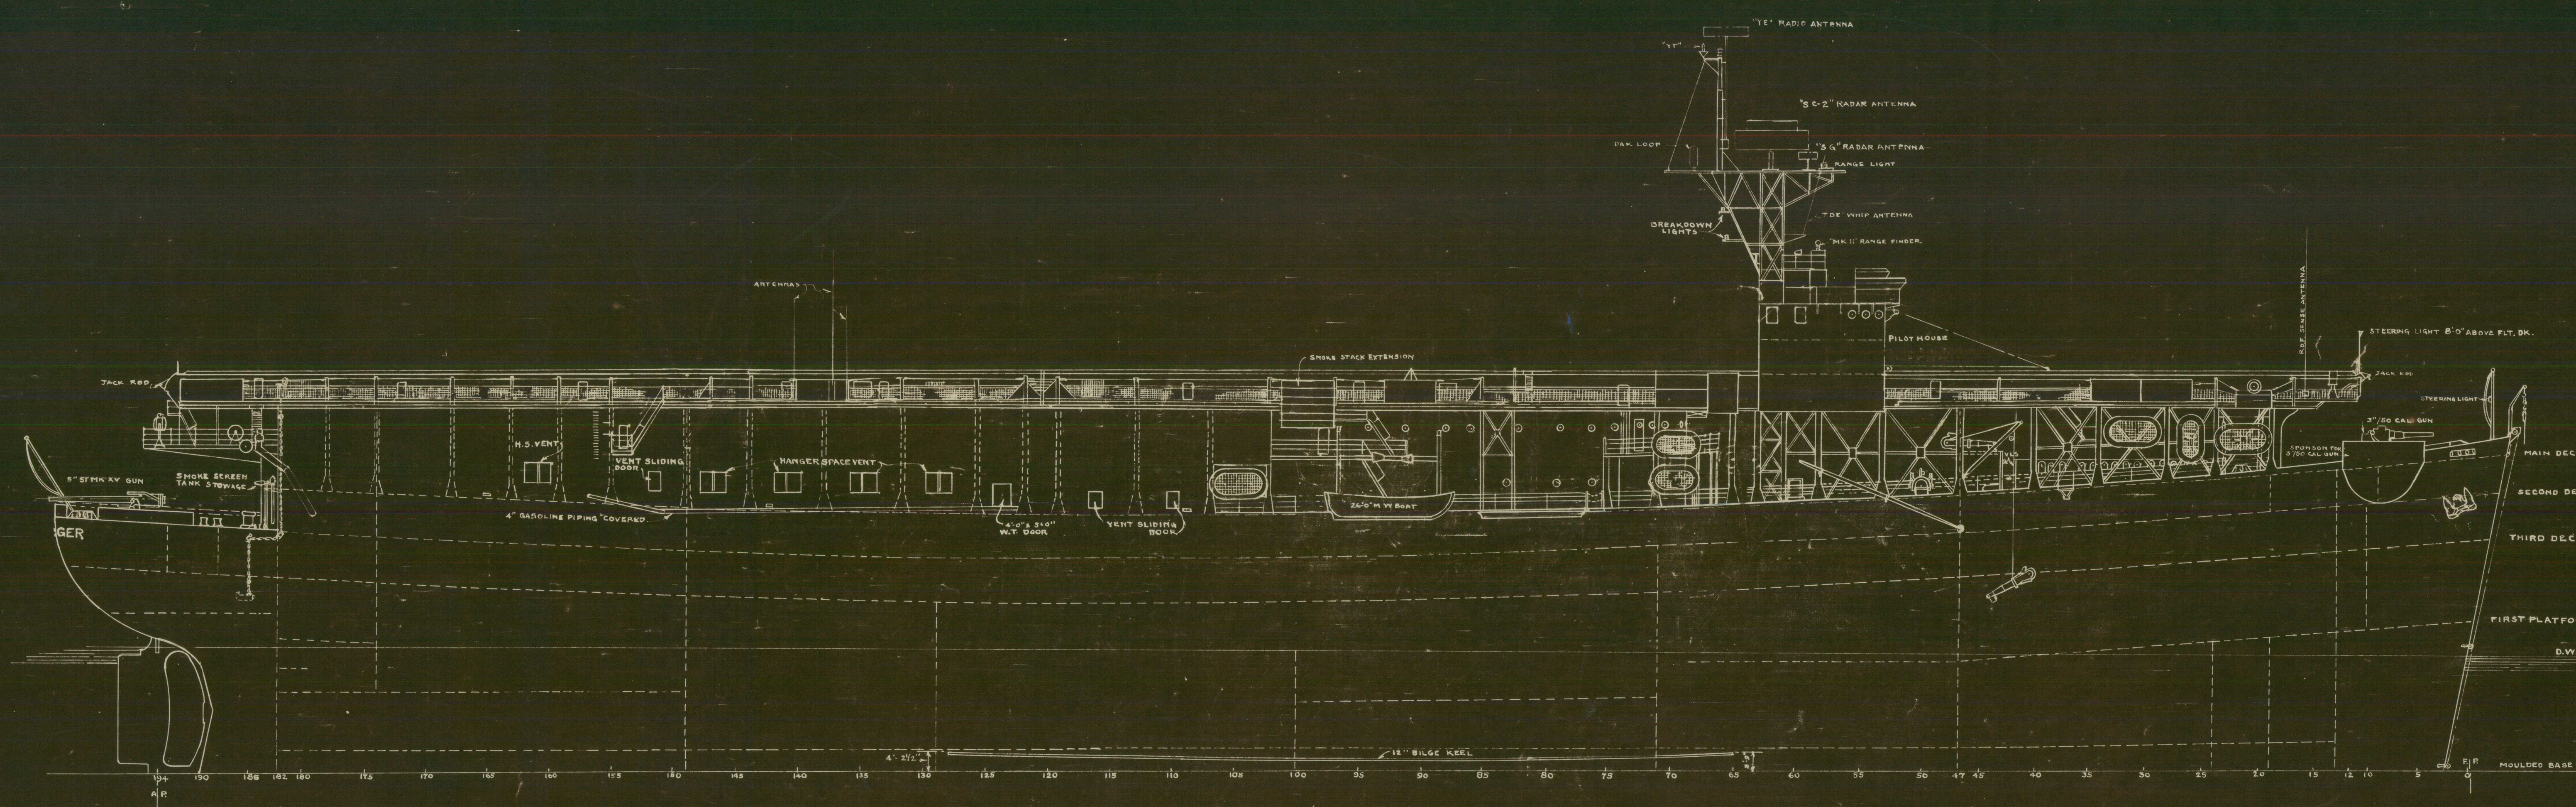
CORRECTED TO SUIT SHIP		
PLACE	DATE	DESIGN SUPT.
NORFOLK NAVY YARD	10-28-44	<i>E. S. Jordan</i>

RESTRICTED

DELINATOR *E. S. Jordan*
SUPERVISOR *Edu. Freeman*
SR. NAVAL ARCHITECT
DATE *DEC. 6, 1942*

BUSHIPS NO. 581745
NFK. NO. 49893

VANDYKE ISSUE RECORD		
ISSUED BY	DATE	SERIAL NO. CHARGED TO
<i>H. P. P.</i>	<i>10-28-44</i>	<i>581745</i>



U.S.S. CHARGER-CVE30
OUTBOARD PROFILE
SCALE 1/8" = 1'-0"
BUSHIPS NO. 581745, NFK. NO. 49893
SHEET NO. 2 OF 14 SHEETS

BOOKLET OF
GENERAL PLANS
TITLE SHEET & OUTBOARD PROFILE

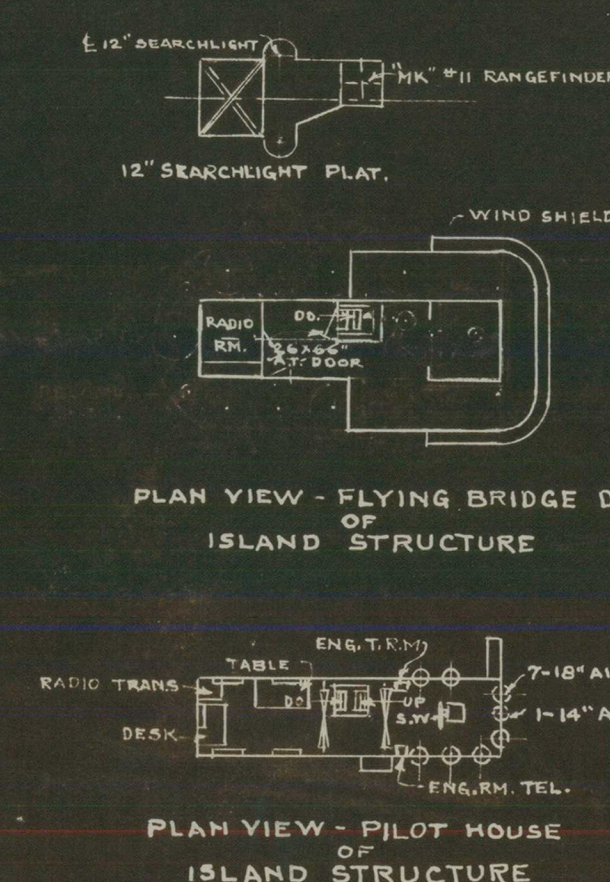
FINISHED PLANS
TAKEN FROM WORK EXAMINED
AND FOUND CORRECT
NORFOLK NAVY YARD
CONSTRUCTION AND REPAIR
INDUSTRIAL DEPARTMENT
U.S.S. CHARGER-CVE30

SCALE 1/8" = 1'-0"
DRAWN BY *E. S. Jordan*
TRACED BY *E. S. Jordan*
CHECKED BY *E. S. Ritchie*
DATE *DEC. 6, 1942*
NAVAL ARCH. *Edu. Freeman*
SR. NAVAL ARCH.
PRINCIPAL NAVARCH *Edu. Freeman*
FOR MANAGER
DR. NO. 49893
BUSHIPS NO. 581745

SH-1



SCALE - $\frac{1}{16}" = 1' - 0"$
BUSHIPS NO.581745, NFK. NO. 49893
SHEET NO.3 OF 14 SHEETS

[illegible]

U.S. S. CHARGER-CVE 30
FLIGHT DECK

SCALE- $\frac{1}{4}$ " = 1'-0"

BUSHIPS NO.581745, NFK. NO. 49893

SHEET NO 4 OF 14 SHEETS



BUSHIPS NO. 581745, NFK. NO. 49893
SHEET NO. 5 OF 14 SHEETS

BOOKLET OF
GENERAL PLANS
INBOARD PROFILE, FLIGHT DECK
AND WALKWAYS

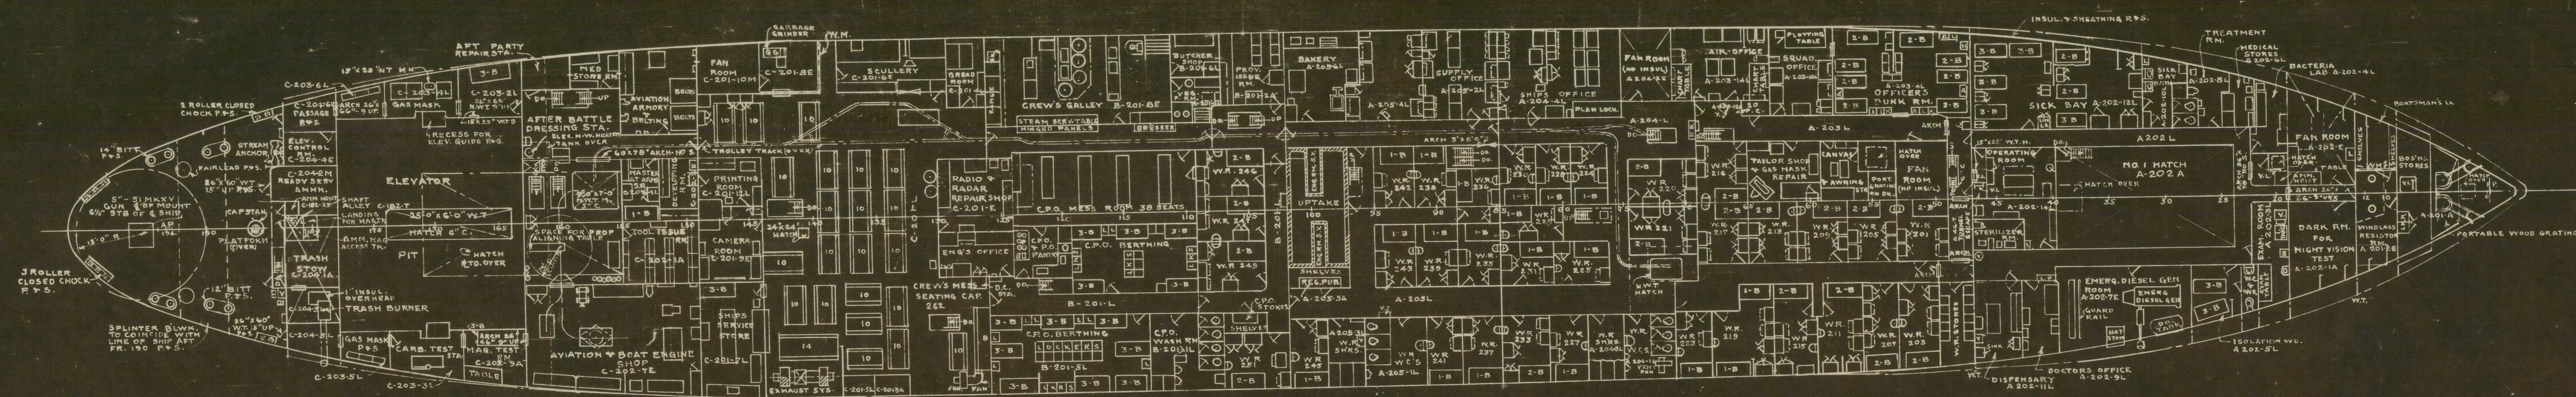
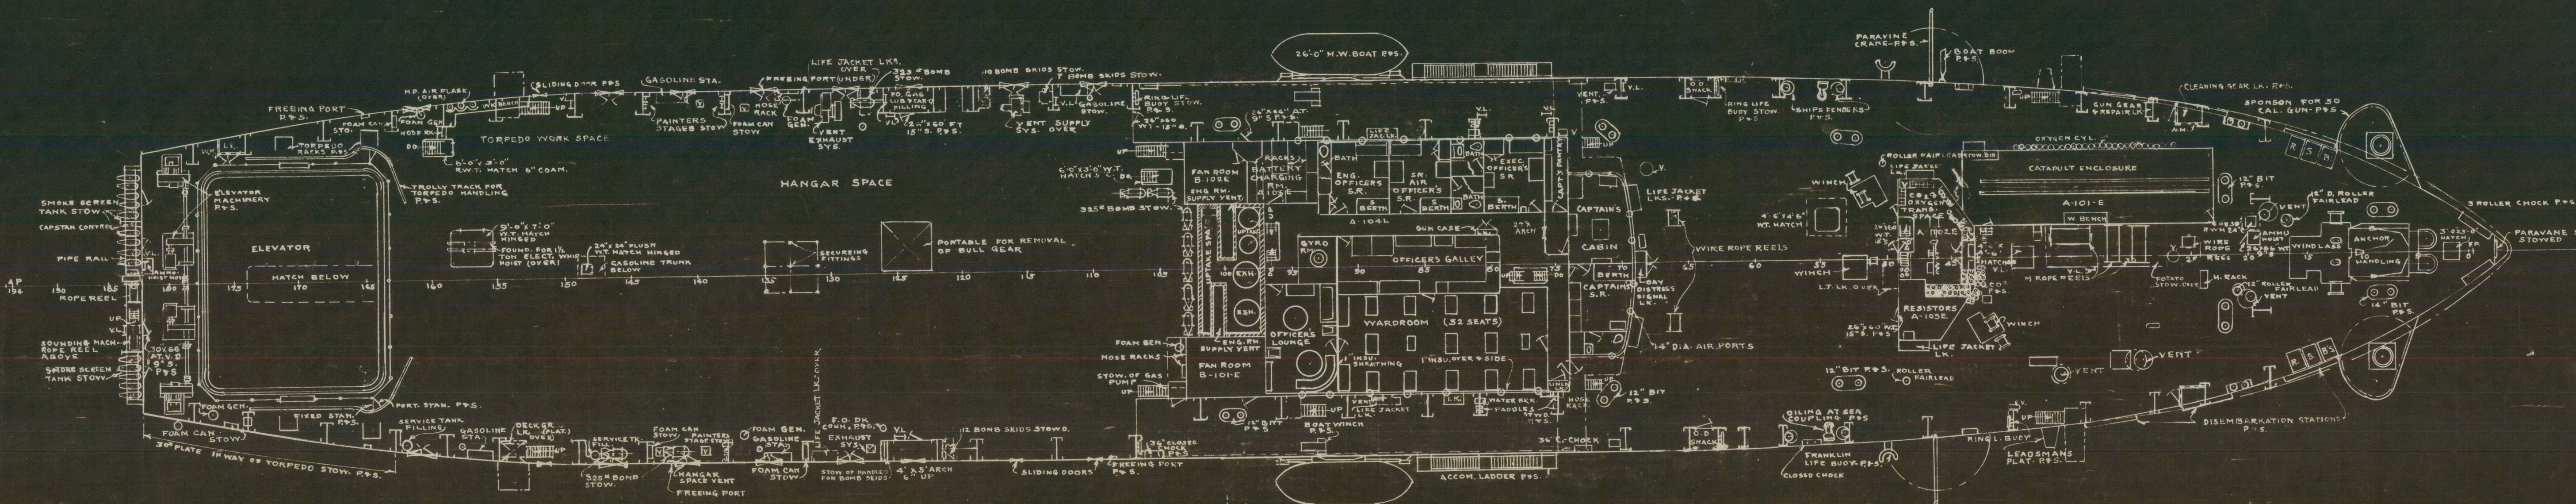
FINISHED PLANS

TAKEN FROM WORK EXAMINED

NORFOLK NAVY YARD
CONSTRUCTION AND REPAIR
INDUSTRIAL DEPARTMENT
U.S.S. CHARGER- CVE-30

SCALE $\frac{1}{16}" = 1'-0"$ DATE DEC. 6, 1942
DRAWN BY - E. JORDAN MAY. ARCH. Edw. Freeman
TRACED BY - E. JORDAN
CHECKED BY - E. BRITCHE SR. MAY. ARCH.

CHECKED BY: E. KRITCHIE	SR NAT ARCH
<i>J. H. Hunt</i>	<i>W. B. Bushy</i>
acty PRINCIPAL NAV ARCH.	FOR MANAGER
DR. NO. 49893	
BUSHIPS NO. 581745	

[illegible]

BOOKLET OF
GENERAL PLANS
BRIDGE, MAIN AND SECOND
DECK

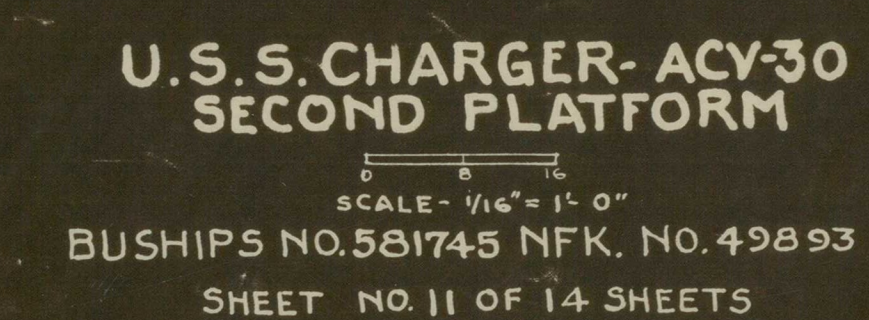
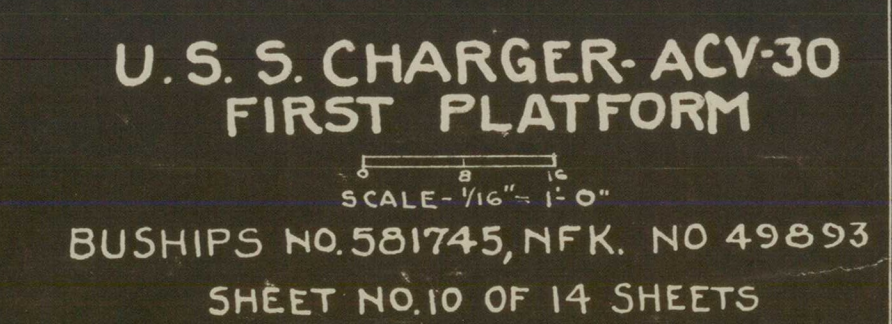
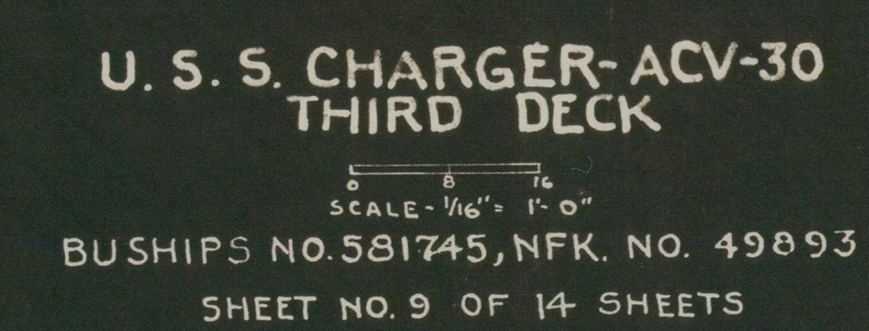
FINISHED PLANS
TAKEN FROM WORK EXAMINED
AND FOUND CORRECT

NORFOLK NAVY YARD
CONSTRUCTION AND REPAIR
INDUSTRIAL DEPARTMENT
U.S. CHARGER-CYE-30

SCALE $\frac{1}{16}" = 1'-0"$	DATE <u>Dec. 6, 1942.</u>
DRAWN BY - E. JORDAN	NAY ARCH. <u>Edw. Freeman</u>
TRACED BY - E. JORDAN	SR. NAY ARCH.
CHECKED BY - E. S. RITCHIE	

5 W. H. Fish ALL
PRINCIPAL NAV. ARCH. FOR
DR. NO. 49893
BUSHIPS NO. 581745

SH-3



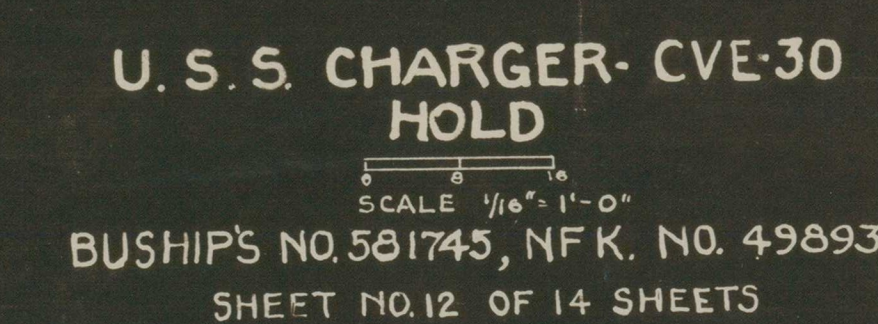
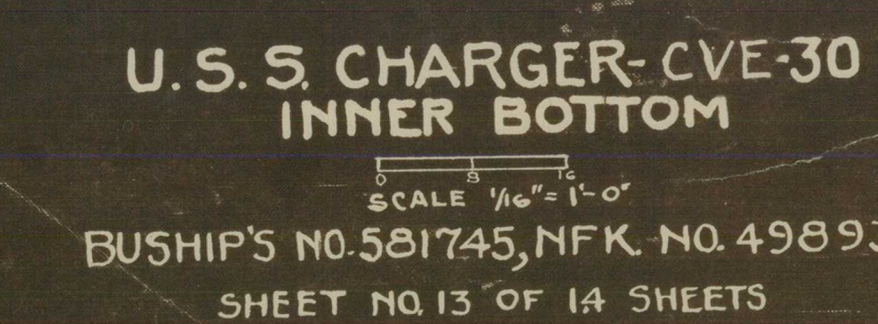
BOOKLET OF
GENERAL PLANS
THIRD DECK AND FIRST AND
SECOND PLATFORMS

FINISHED PLANS
TAKEN FROM WORK EXAMINED

NORFOLK NAVY YARD
CONSTRUCTION AND REPAIR
INDUSTRIAL DEPARTMENT

SCALE: 1/4" = 1'-0"	DATE: DEC. 6-1942.
DRAWN BY - E. JORDAN	NAV.ARCH. <i>Edw. Freeman</i>
TRACED BY - E. JORDAN	
CHECKED BY E.S. RITCHIE	SR. NAV.ARCH.
<i>J. A. Freese</i> PRINCIPAL NAV. ARCH.	<i>W. P. Bushner</i> FOR MANAGER

DR. NO.	49893
BUSHIPS NO.	581745

[illegible]

BOOKLET OF
GENERAL PLANS
HOLD, INNER BOTTOM
& GENERAL INFORMATION

FINISHED PLANS
TAKEN FROM WORK EXAMINED
AND FOUND CORRECT

NORFOLK NAVY YARD
CONSTRUCTION AND REPAIR
INDUSTRIAL DEPARTMENT

U.S.S. CHARGER - CVE-30

SCALE:- $\frac{1}{4}$ " = 1'-0"	DATE:- DEC. 6-1942
DRAWN BY:- E. JORDAN	NAVAL ARCH. <i>Edw. Freeman</i>
TRACED BY:- E. JORDAN	SR. NAVAL ARCH.
CHECKED BY:- E. S. RITCHIE	

CHECKED BY: -SRITCHE	SR. NAVAL ARCH.
J. H. Arch.	W. B. Bushney
PRINCIPAL NAVAL ARCH.	FOR MANAGER

DR. NO. 49893
BUSHIPS NO. 581745